


 9'DW WALLS PTD. 17,966 SF  CAULKING PER MH 1 EA

 9' ACCENT DW WALLS PTD. 4,407 SF

 HM DOOR FRAMES. PTD. 43 EA

 DBL. HM FRAME 2 EA

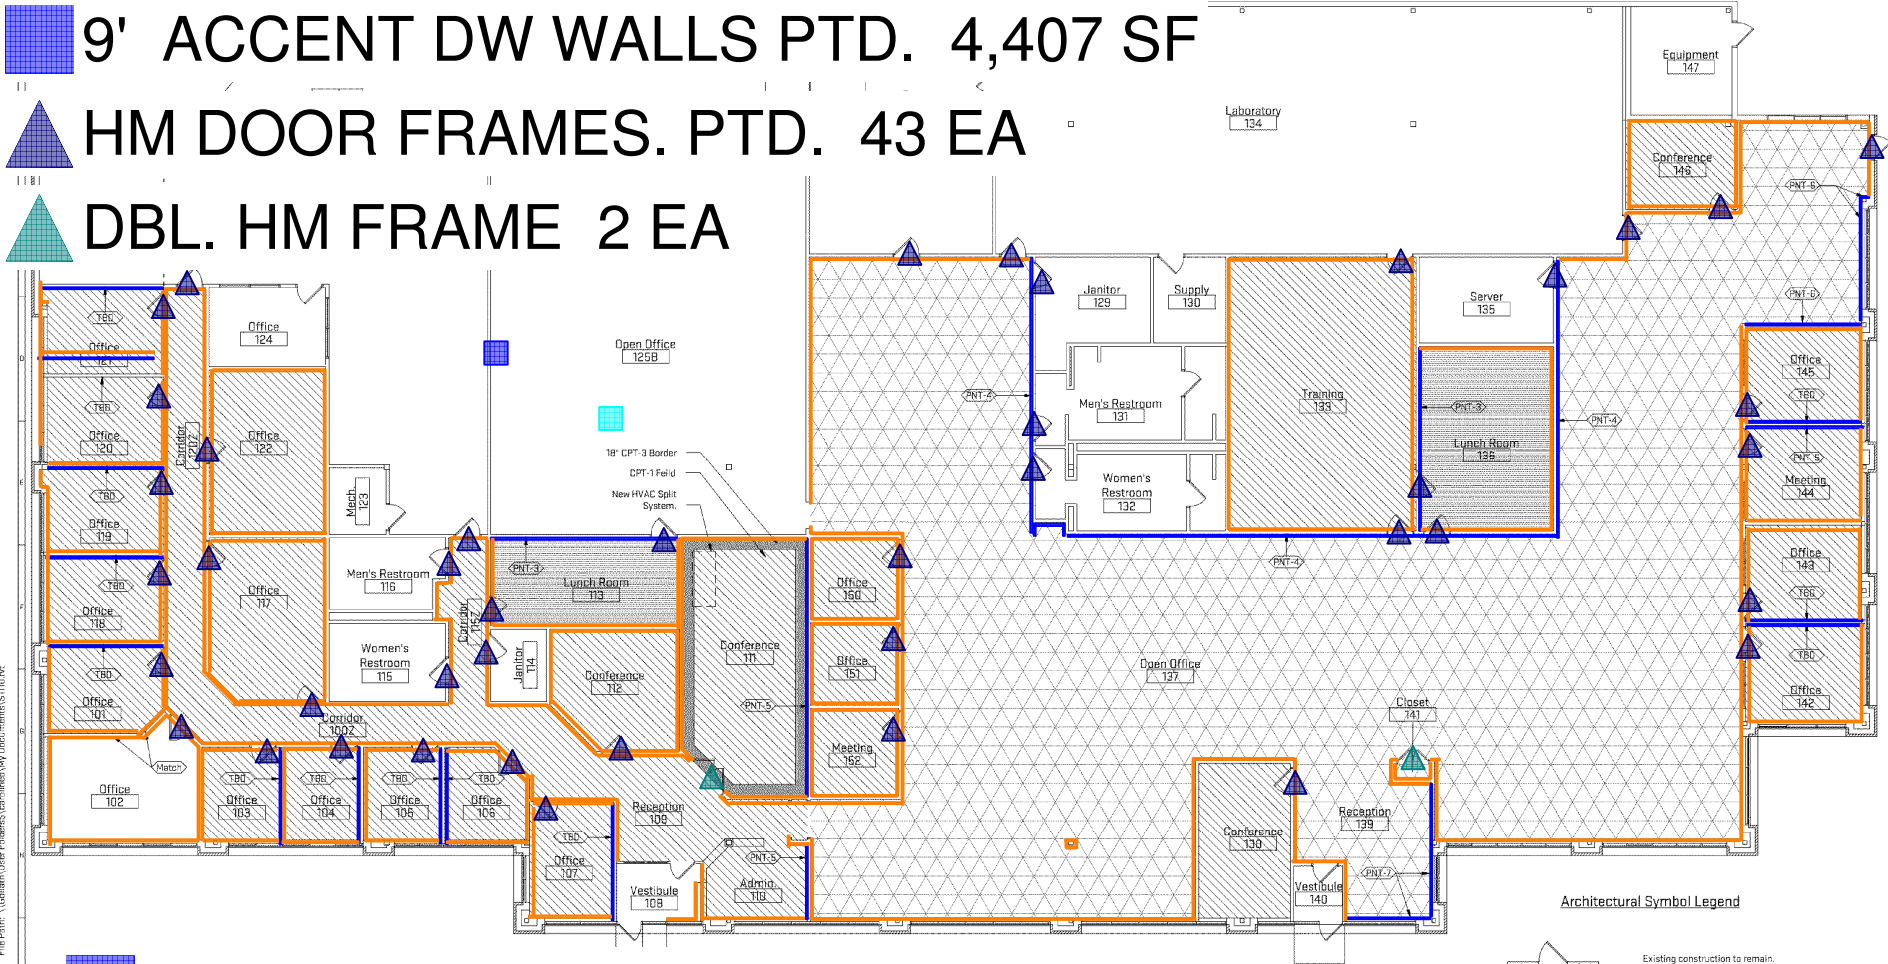

File Path: \\Baliath\Users\Fredrick\My Documents\ST1101.doc
Plot Date/Time: 12/7/2010 3:40:27 PM

 PATCHING PER MH 1 EA

Architectural Proposed Floor Plan
Scale: 1/16" = 1'-0"

Floor Finish Legend [See A 2]

	CPT-1
	CPT-1 Field, CPT-3 Border
	CPT-2
	VCT-1

General Notes:

A. New paint as noted on sheet A 2.

B. Temporarily relocating workstations, occupants, and/or furniture will be by Tenant.

Architectural Symbol Legend

	Existing construction to remain.
	New construction. New door and frame.
	Indicates face of new construction to be aligned with face of existing construction to remain.
	Accent paint location arrow and paint identification.



Siemens Tenant Improvements
Grand Venture Associates
Job Name: Siemens Tenant Improvements
Owner (Client): Grand Venture Associates
Job Address: 400 Morgan Road, Ann Arbor, MI 48106
G.I.A. Job #: ST110

Architectural Proposed Plan
Scale: 1/16" = 1'-0"
Scale: 1/16" = 1'-0"
Scale: 1/16" = 1'-0"
Scale: 1/16" = 1'-0"

Sheet Title: Architectural Proposed Plan
Latest Revision: 11/25/10
Original Issue: 5/14/10
Drawing Number: A1

For Construction

ROOM FINISH SCHEDULE

ROOM FINISH SCHEDULE 1 EA

Room Finish Schedule - See Floor Plan for Exceptions							
Room Number	Room Name	Area	Floor Finish	Wall Base Finish	Wall Finish	Ceiling Finish	Comments
1002	Corridor	357 SF	DPT-1	RB-1	PNT-1	EXST	
101	Office	166 SF	DPT-1	RB-1	PNT-1	EXST	
102	Office	289 SF	EXST	EXST	EXST	EXST	
103	Office	120 SF	DPT-1	RB-1	PNT-1	EXST	
104	Office	119 SF	DPT-1	RB-1	PNT-1	EXST	
105	Office	120 SF	DPT-1	RB-1	PNT-1	EXST	
106	Office	117 SF	DPT-1	RB-1	PNT-1	EXST	
107	Office	162 SF	DPT-1	RB-1	PNT-1	EXST	
108	Vestibule	81 SF	EXST	EXST	PNT-1	EXST	
109	Reception	229 SF	DPT-1	RB-1	PNT-1	EXST	
110	Admin.	130 SF	DPT-1	RB-1	PNT-1	EXST	
111	Conference	618 SF	DPT-1 Field DPT-3 Border	RB-1	PNT-2	EXST	18" border.
112	Conference	243 SF	DPT-1	RB-1	PNT-1	EXST	
113	Lunch Room	277 SF	VCT-1	RB-1	PNT-1	EXST	
114	Janitor	66 SF	EXST	EXST	EXST	EXST	
116	Women's Restroom	190 SF	EXST	EXST	PNT-8	EXST	
116Z	Corridor	116 SF	DPT-1	RB-1	PNT-1	EXST	
116	Men's Restroom	132 SF	EXST	EXST	PNT-8	EXST	
117	Office	310 SF	DPT-1	RB-1	PNT-1	EXST	
118	Office	168 SF	DPT-1	RB-1	PNT-1	EXST	
119	Office	189 SF	DPT-1	RB-1	PNT-1	EXST	
120	Office	166 SF	DPT-1	RB-1	PNT-1	EXST	
120Z	Corridor	248 SF	DPT-1	RB-1	PNT-1	EXST	
121	Office	168 SF	DPT-1	RB-1	PNT-1	EXST	
122	Office	318 SF	DPT-1	RB-1	PNT-1	EXST	
123	Mech.	63 SF	EXST	EXST	EXST	EXST	
124	Office	152 SF	EXST	EXST	EXST	EXST	
125A	Open Warehouse	1397 SF	EXST	EXST	EXST	EXST	
125B	Open Office	2083 SF	EXST	EXST	PNT-9	EXST	
125C	Storage	371 SF	EXST	EXST	EXST	EXST	New 8'-0" high standard 5-gauge chainlink fence with 6'-0" wide gate door.
126	Open Warehouse	753 SF	EXST	EXST	EXST	EXST	
129	Janitor	177 SF	EXST	EXST	EXST	EXST	
130	Supply	102 SF	EXST	EXST	EXST	EXST	
131	Men's Restroom	276 SF	EXST	EXST	EXST	EXST	
132	Women's Restroom	229 SF	EXST	EXST	EXST	EXST	
133	Training	646 SF	DPT-1	RB-1	PNT-2	EXST	
134	Laboratory	2672 SF	EXST	EXST	EXST	EXST	
135	Server	190 SF	EXST	EXST	EXST	EXST	
136	Lunch Room	410 SF	VCT-1	EXST	PNT-1	EXST	
137	Open Office	6876 SF	DPT-2	RB-1	PNT-1	EXST	
138	Conference	235 SF	DPT-1	EXST	PNT-2	EXST	
139	Reception	299 SF	DPT-2	RB-1	PNT-1	EXST	
140	Vestibule	45 SF	EXST	EXST	PNT-1	EXST	
141	Clasnet	9 SF	DPT-2	RB-1	PNT-1	EXST	
142	Office	186 SF	DPT-1	RB-1	PNT-1	EXST	
143	Office	184 SF	DPT-1	RB-1	PNT-1	EXST	
144	Meeting	184 SF	DPT-1	RB-1	PNT-1	EXST	
145	Office	184 SF	DPT-1	RB-1	PNT-1	EXST	
146	Conference	164 SF	DPT-1	RB-1	PNT-2	EXST	
147	Equipment	182 SF	EXST	EXST	EXST	EXST	
150	Office	120 SF	DPT-1	RB-1	PNT-1	EXST	
151	Office	120 SF	DPT-1	RB-1	PNT-1	EXST	
152	Meeting	127 SF	DPT-1	RB-1	PNT-2	EXST	

Finish Legend - See Finish Plan for Accent Paint Locations					
ID	Finish	Finish Manufacturer	Finish Name	Finish Number	Finish Notes
DPT-1	Carpet	Patcraft	Homeroom II 28oz - SAT's	4802-00539	
DPT-2	Carpet	Patcraft	Studio Tile - Rock Scissors Paper	26475-00765	Ashtar installation.
DPT-3	Carpet	Patcraft	Tempest - Fox	0201 - 00595	Conference room border, 12" border.
PNT-1	Paint	Sherwin Williams	Stone Lion	SW7505	Typical paint throughout. Frames to be semi-gloss. Walls to be eggshell.
PNT-2	Paint	Sherwin Williams	Stumped Concrete	SW7595	Accent paint. Eggshell.
PNT-3	Paint	Sherwin Williams	Sierra Redwood	SW7588	Accent paint. Eggshell.
PNT-4	Paint	Sherwin Williams	Granite Peak	SW6550	Accent paint. Eggshell.
PNT-5	Paint	Sherwin Williams	Dried Thyme	SW6185	Accent paint. Eggshell.
PNT-6	Paint	Sherwin Williams	Brandywine	SW7710	Accent paint. Eggshell.
PNT-7	Paint	Sherwin Williams	Well-Bred Brown	SW7027	Accent paint. Eggshell.
PNT-8	Paint	Sherwin Williams	Luggia	SW7506	Accent paint. Eggshell.
RB-1	Wall Base	Johnsontite	Dark Brown	44	4" cove.
VCT-1	Vinyl Composites Tile	Mannington	Essentials Candrift	127	



Job Name: **Siemens Tenant Improvements**
 Owner (Client): **Grand Venture Associates**
 Job Address: 400 Morgan Road, Ann Arbor, MI 48106

Scale: As Shown on this sheet
 Note: All dimensions are in feet unless otherwise noted.
 Scale: Vertical Scale: 1 inch = 4 feet

Sheet Title: **Room Finish Schedule and Legend**
 Latest Revision: **11/25/10**
 Original Issue: **5/14/10**
 Drawing Number: **A 2**

For Construction